

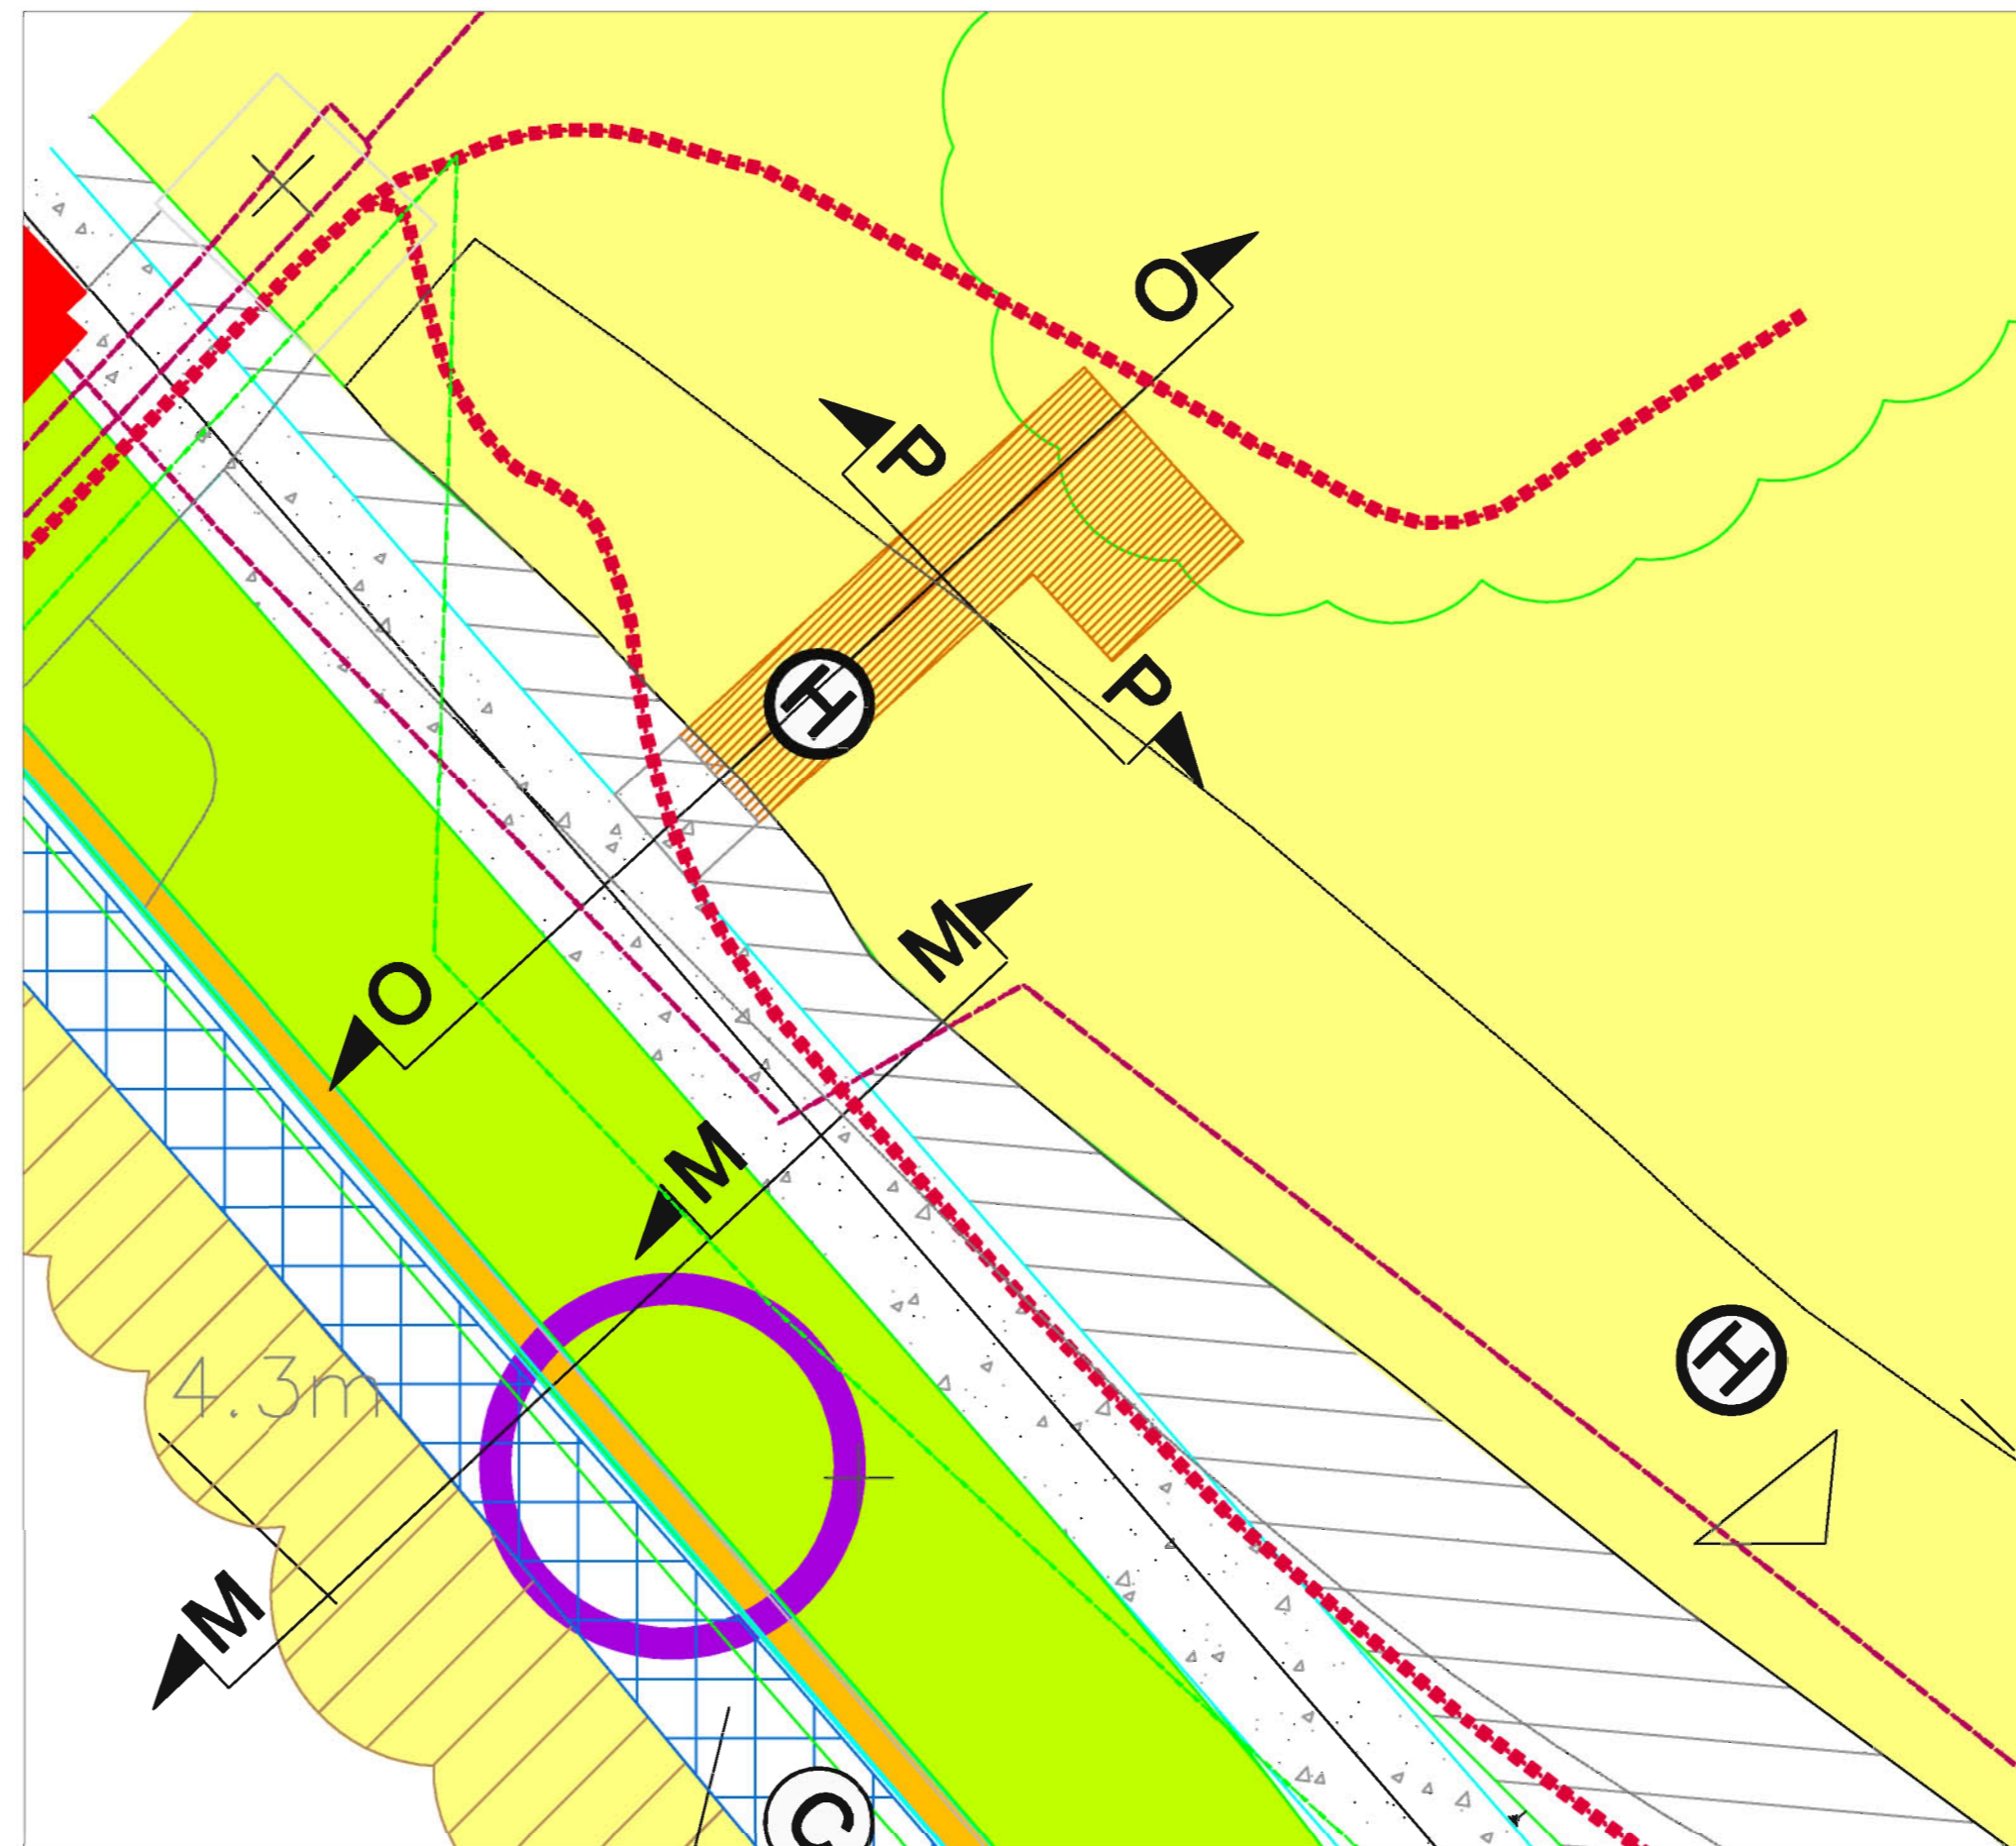


Section P-P

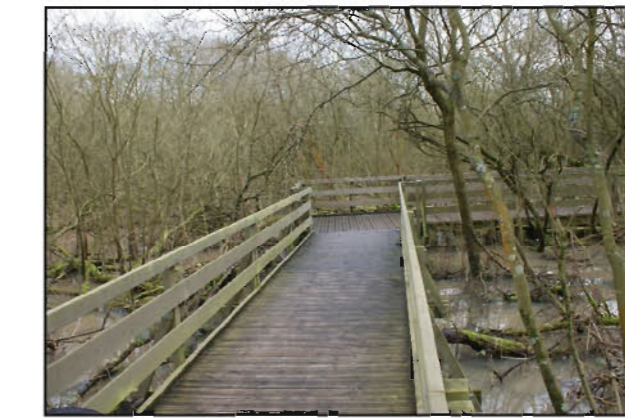

Plan

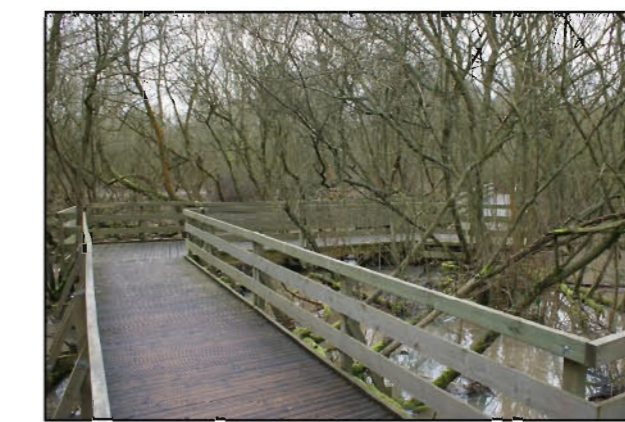


Photographs of Gunpowder Park, Waltham Abbey example.

Notes

1. Precautionary approach to be taken to trees being felled. Any potential bat habitat (eg. trees with fissures, cracks, dense ivy) should be inspected by an ecologist.
2. Any vegetation potential for breeding bird habitat (especially vegetation 500mm high and above) should be inspected by an ecologist before work starts.

Key

- Wet woodland boardwalk
- Raised walkway
- Wildflower mix
- Tidy up area (general maintenance)
- Brushwood revetment planted with common reed
- Bank reprofiled
- Existing mud flats retained
- Existing concrete flood wall retained
- Existing path to be surface treated
- Proposed tree planting
- Trees to be removed
- Trees to be retained
- New path: self binding gravel (Golden amber)

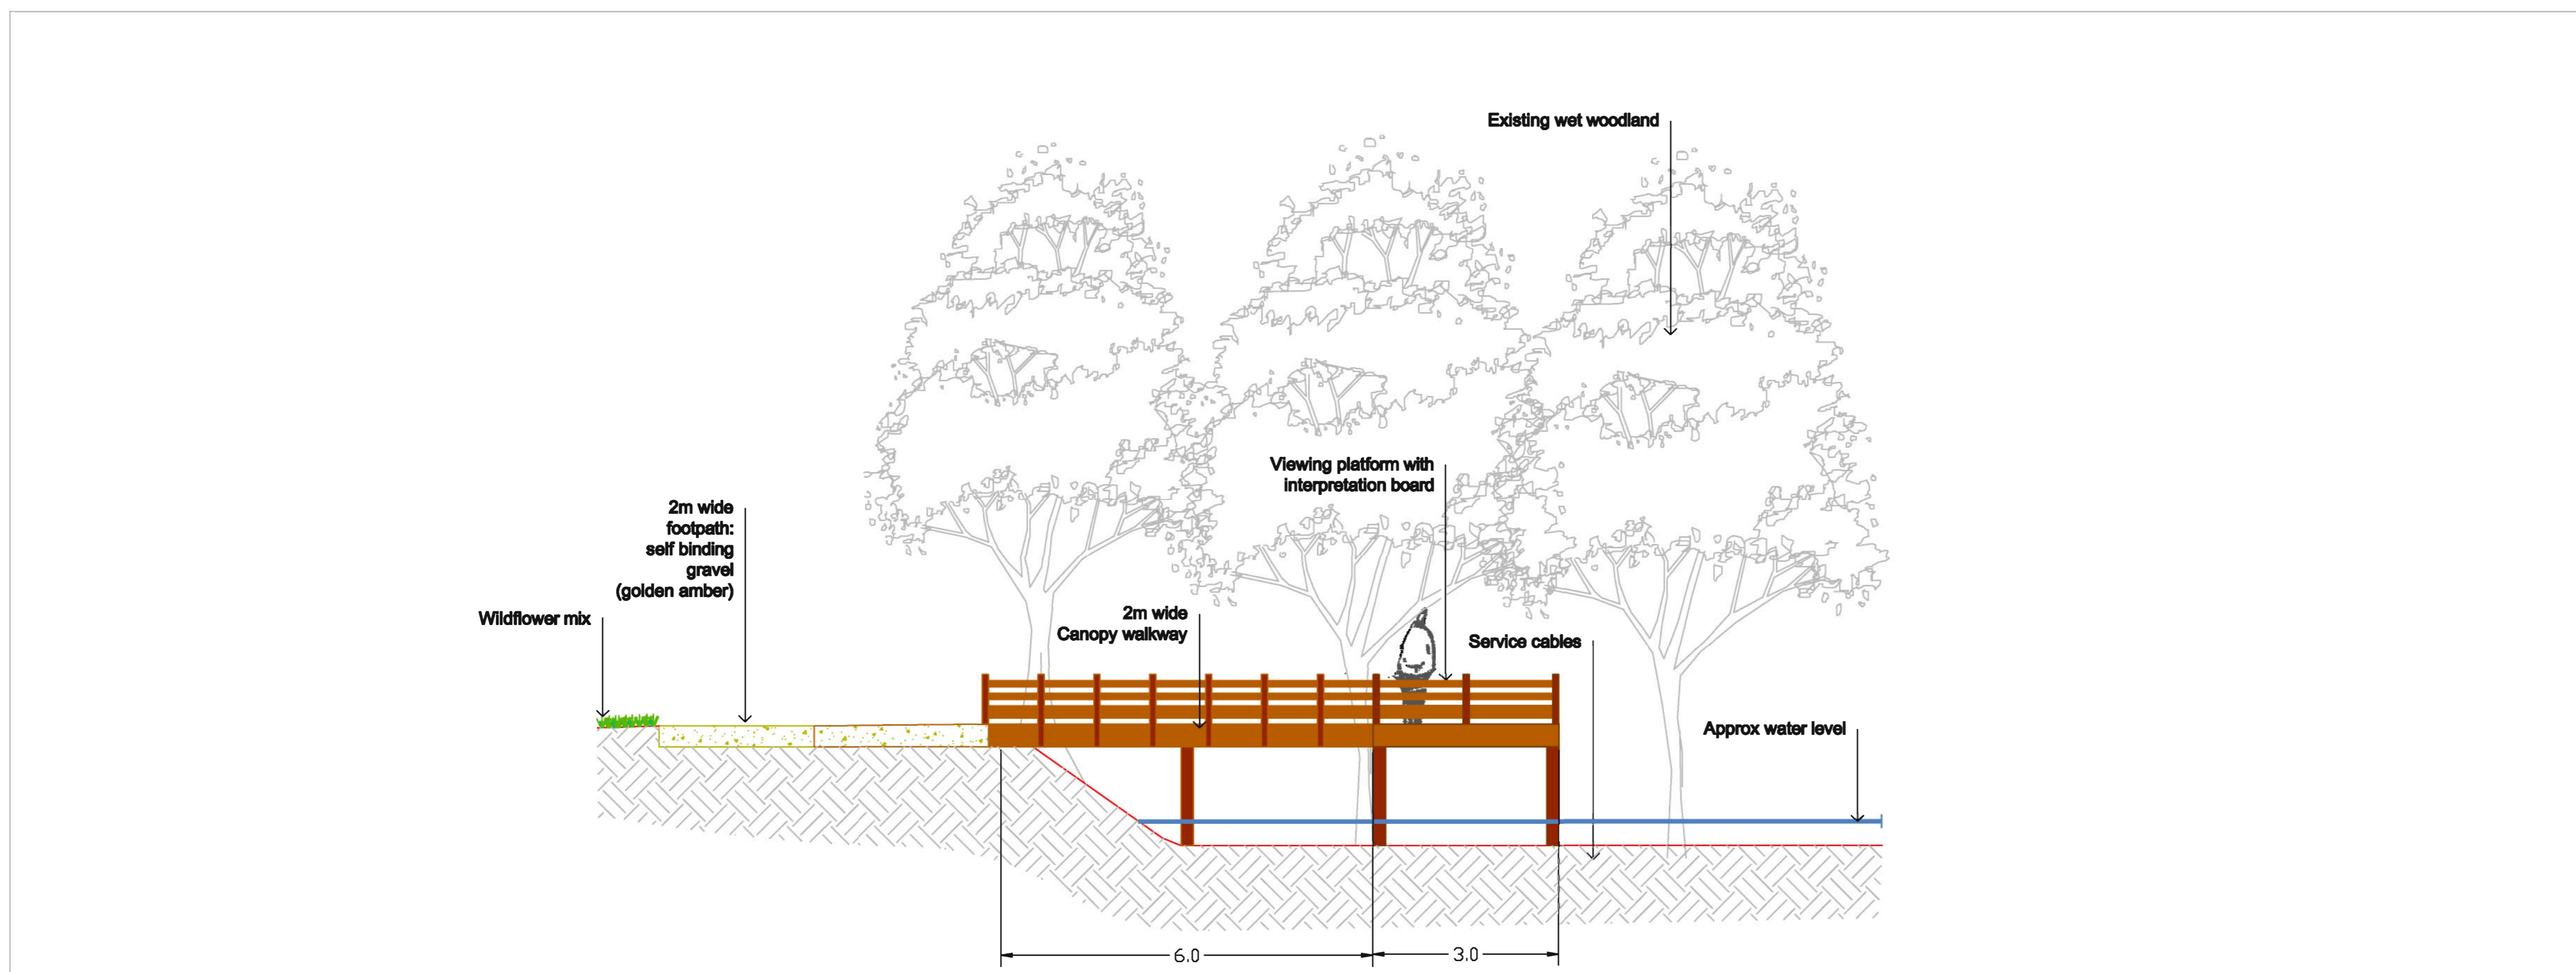

Section Q-Q

ISSUED FOR TENDER

Rev	By	Chkd	Apprvl	Date	Description
B	MVH	AT	RB	23/07/08	ISSUED FOR TENDER

Client  
**SEEDA** SOUTH EAST ENGLAND DEVELOPMENT AGENCY  
*Working for England's World Class Region*

**Halcrow Group Limited**  
 Rootford Road, Broadland, Kent ME9 6AH  
 Tel: 01634 244114 Fax: 01634 244385  
[www.halcrow.com](http://www.halcrow.com)



Project  
**Dartford Creek Access Improvements**

Drawing

**Canopy Walkway/ Viewing Platform**

Drawn by: MVH	Date: 30-01-08
Checked by: DN	Date: 30-01-08
Approved by: RS	Date: 30-01-08
Drawing No.	Revision

**WNDCAI-016** 0

Drawing Scale: NTS